


INDIAN LAKE VILLAGE

HENDERSONVILLE, TENNESSEE

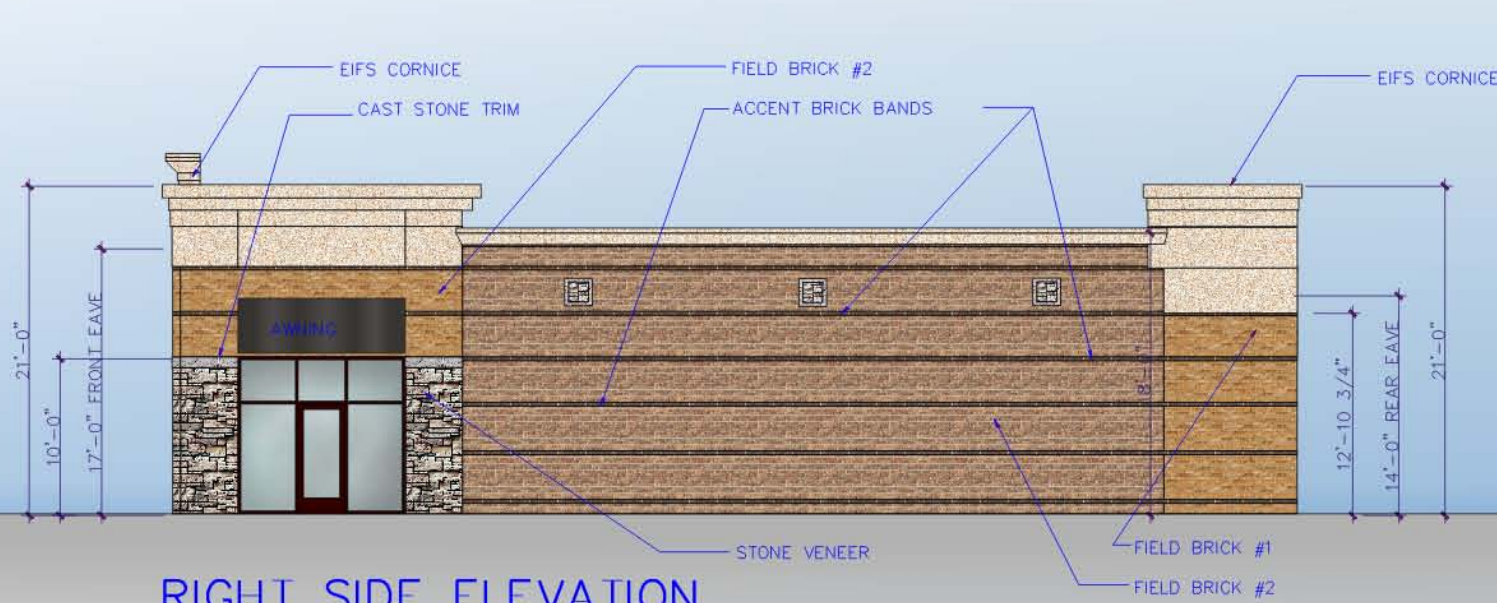


RIGHT SIDE ELEVATION

SCALE: 1/8" = 1'-0"




FRONT ELEVATION

SCALE: 1/8" = 1'-0"

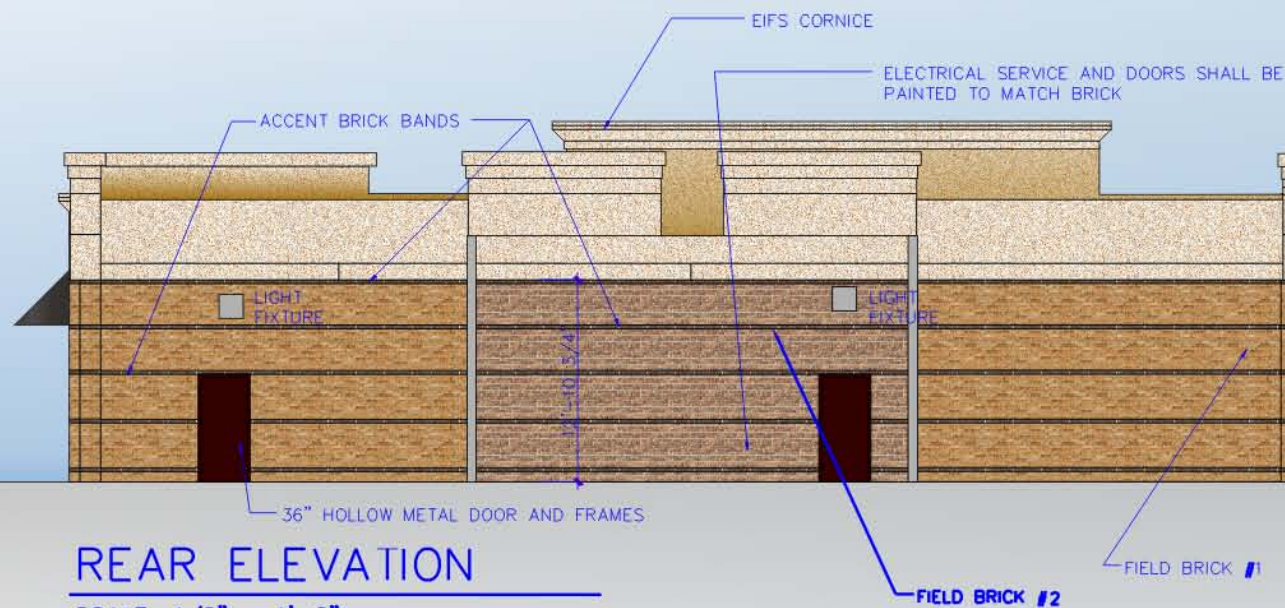

REAR ELEVATION

SCALE: 1/8" = 1'-0"

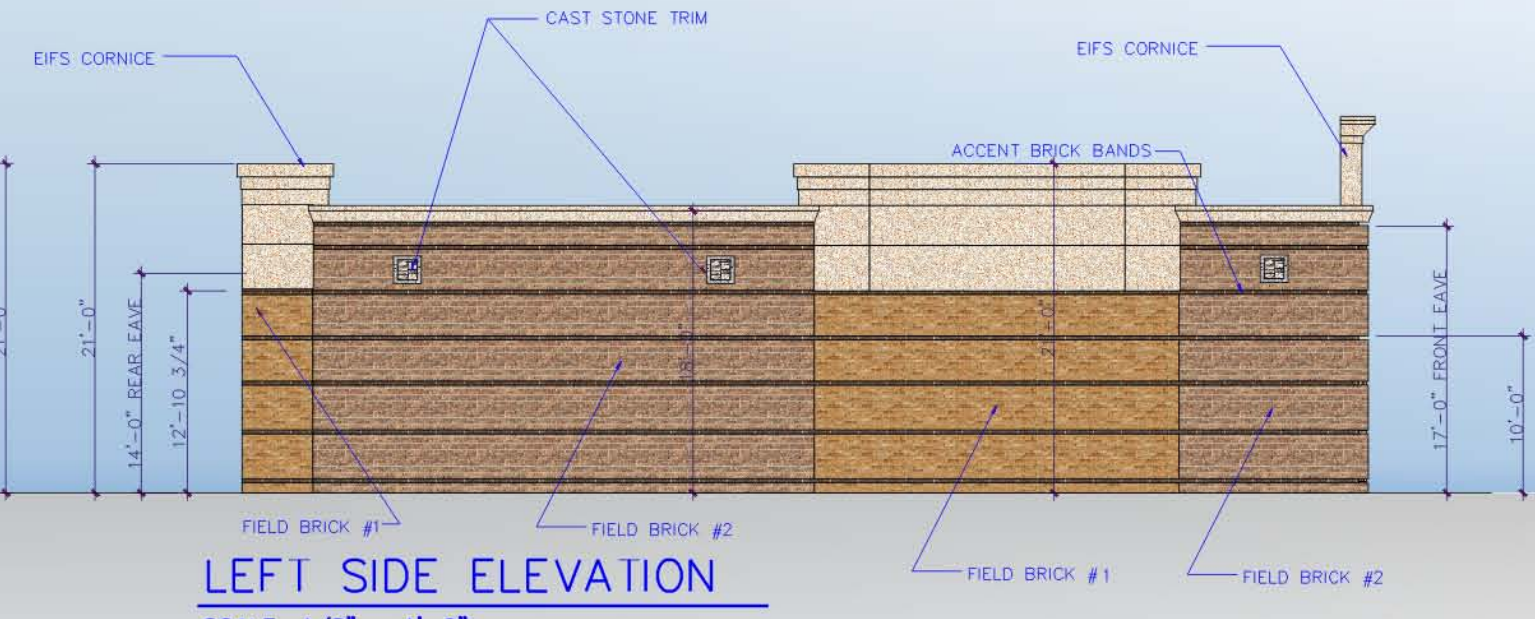

LEFT SIDE ELEVATION

SCALE: 1/8" = 1'-0"

W. Michael Stewart
Architect