


**REAR ELEVATION**  
SCALE 1/4" = 1'-0"

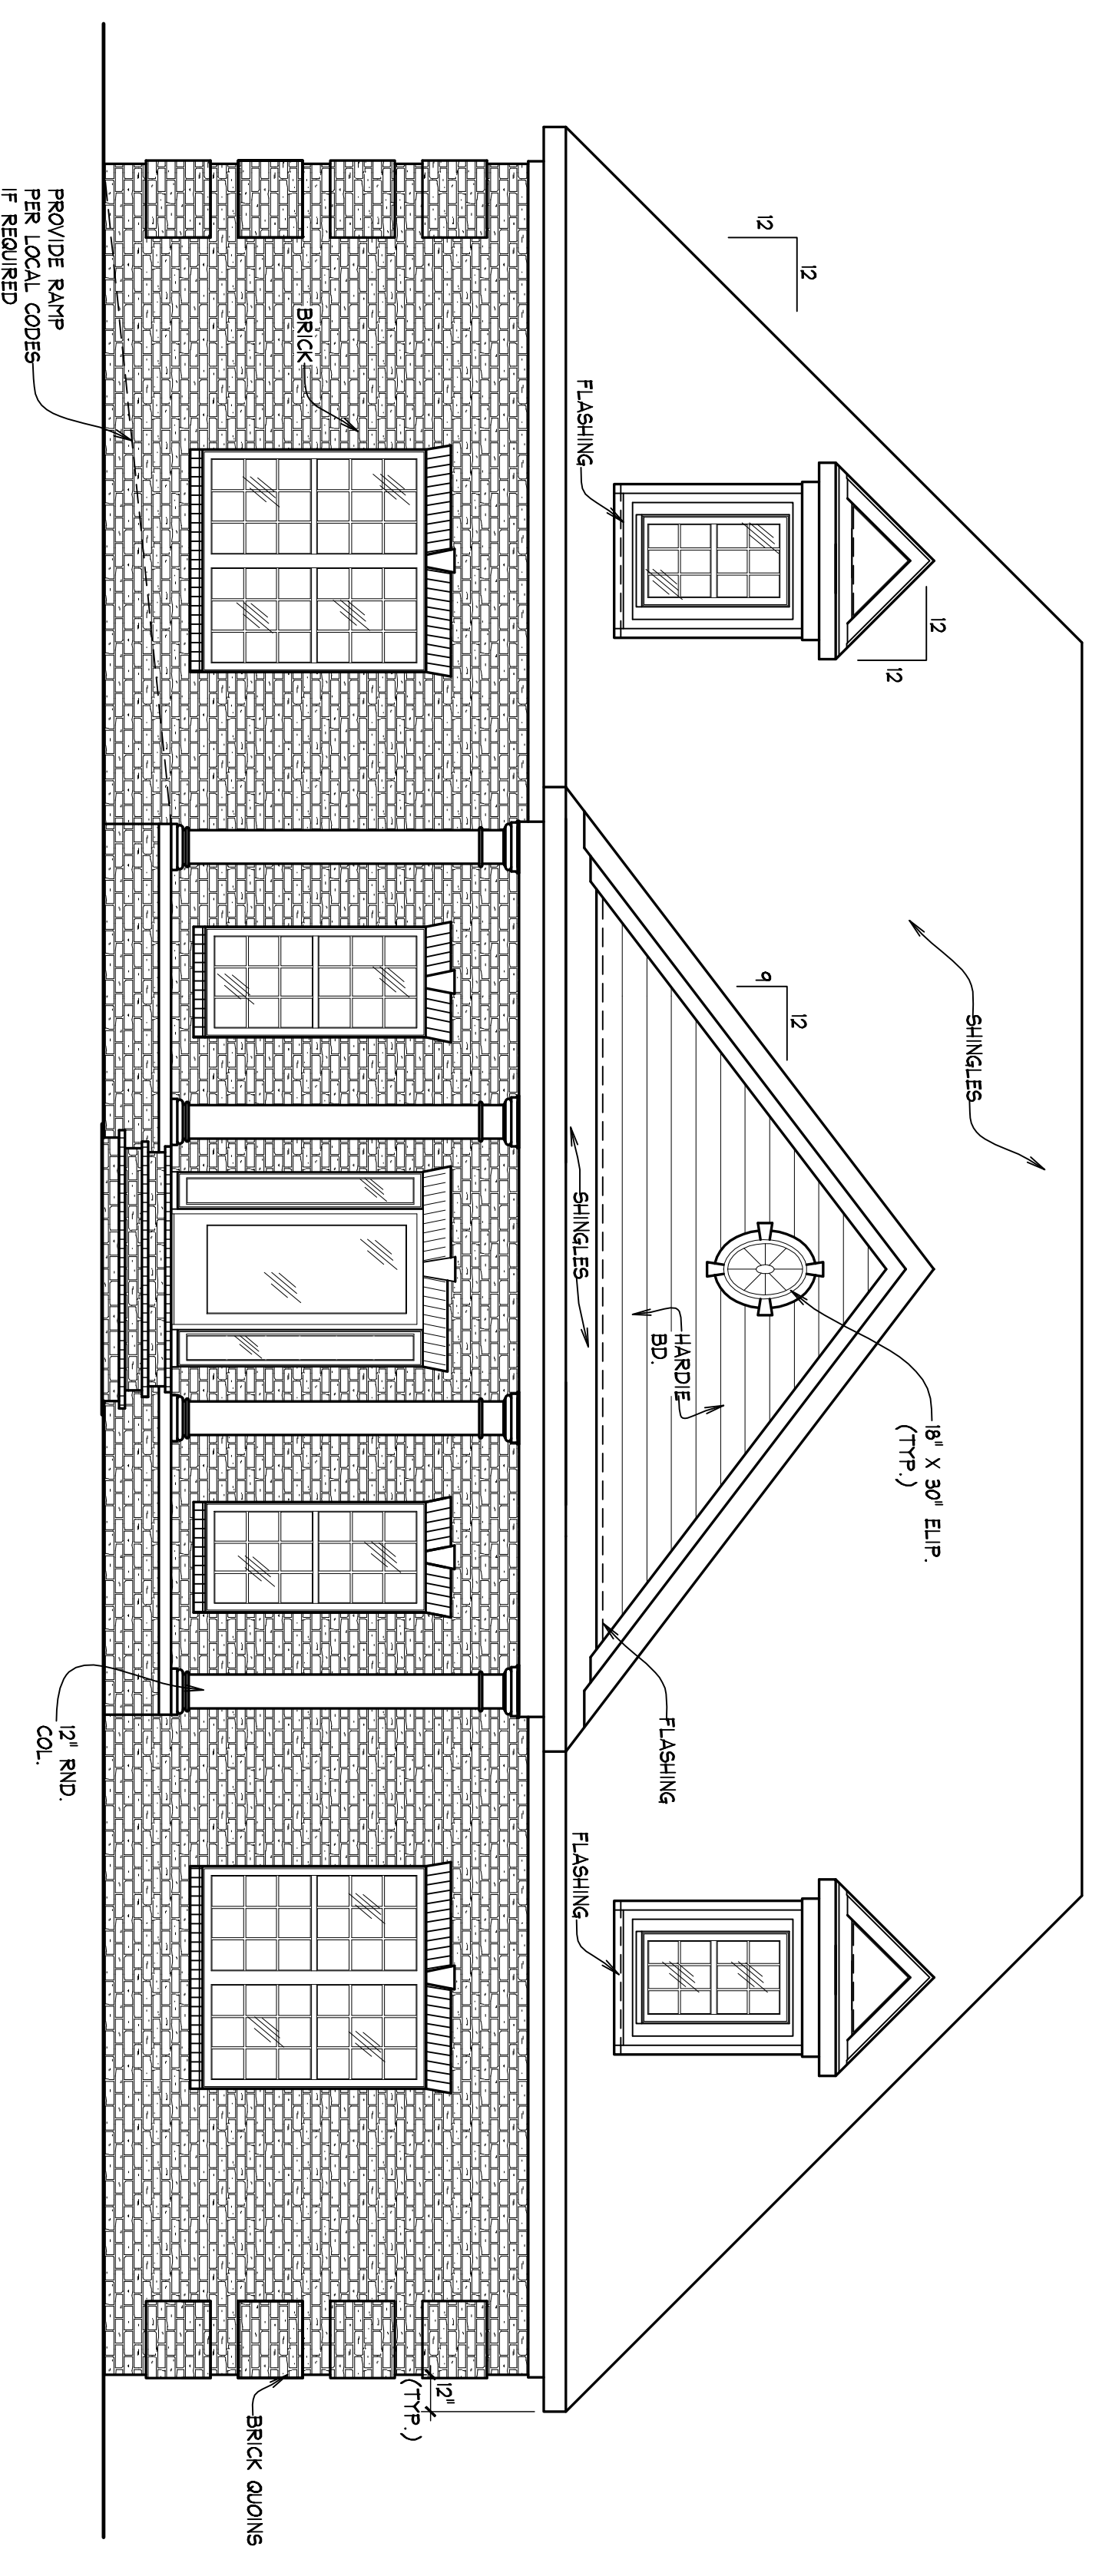

**FRONT ELEVATION**  
SCALE 1/4" = 1'-0"

COPYRIGHT © 2004, BY CREATIVE HOME DESIGNS INC. OF MIDDLE TENNESSEE. ALL RIGHTS RESERVED

DATE: 7-13-10  
 DRAWN: DR  
 JOB NO.:  
 SHEET: OFF #1  
 1

It is the intent of these documents to provide sufficient information to the experienced builder to construct the project shown; it is therefore his responsibility to verify accuracy and compliance with all regulatory agencies prior to construction; and their requirements must take precedence over those shown.

**CREATIVE HOME DESIGNS, INC.**  
 OF MIDDLE TENNESSEE  
 745 S. Church St. Suite 220  
 Murfreesboro, TN (615) 896-2855  
 5123 Virginia Way Suite B-11  
 Brentwood, TN 37027 (615) 376-4481

While every attempt has been made in the preparation of this plan to avoid errors, omissions, and mistakes, the designer can not guarantee against human error. The contractor and/or client shall verify all conditions, dimensions, details and specifications and be responsible for same. The designer will not be liable for human error after construction begins.

REVISIONS