



FLOOR PLAN

1/8" = 1'-0"

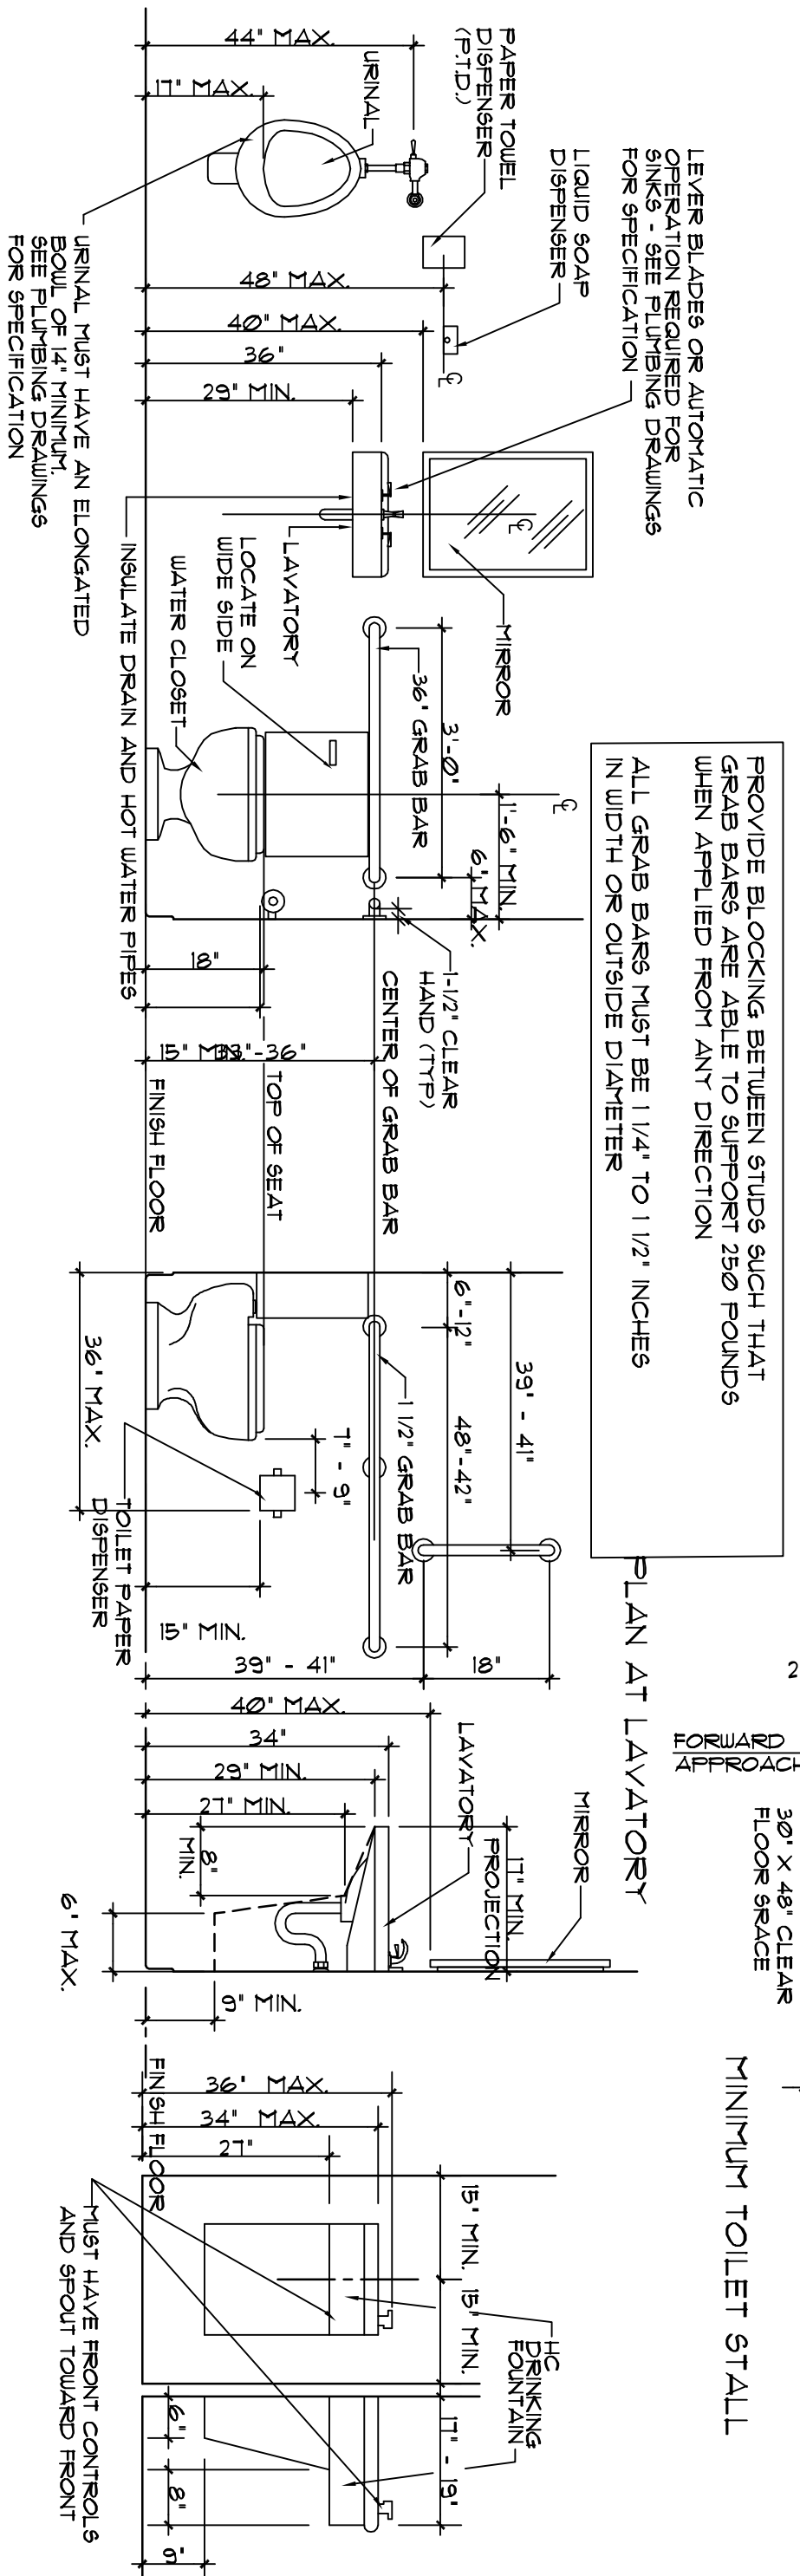


TYPICAL HC MOUNTING DETAILS

NOT TO SCALE

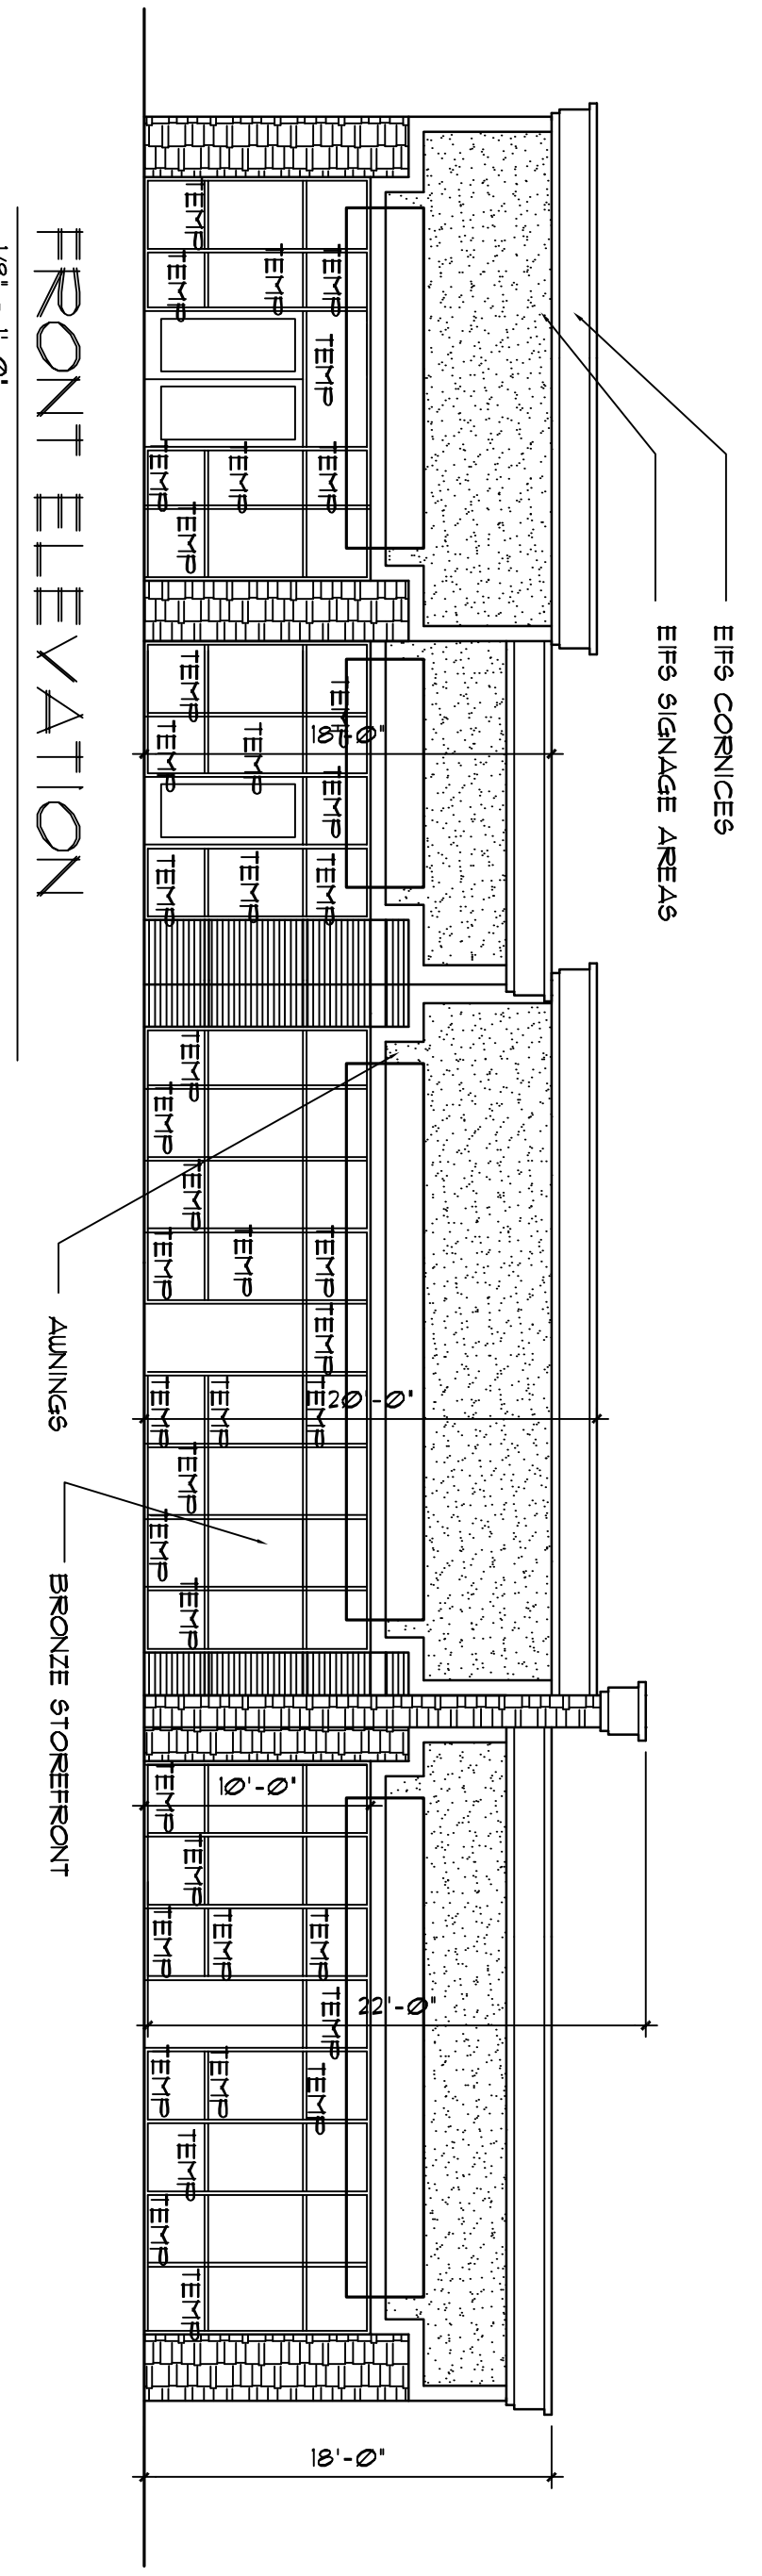


FRONT ELEVATION

1/8" = 1'-0"

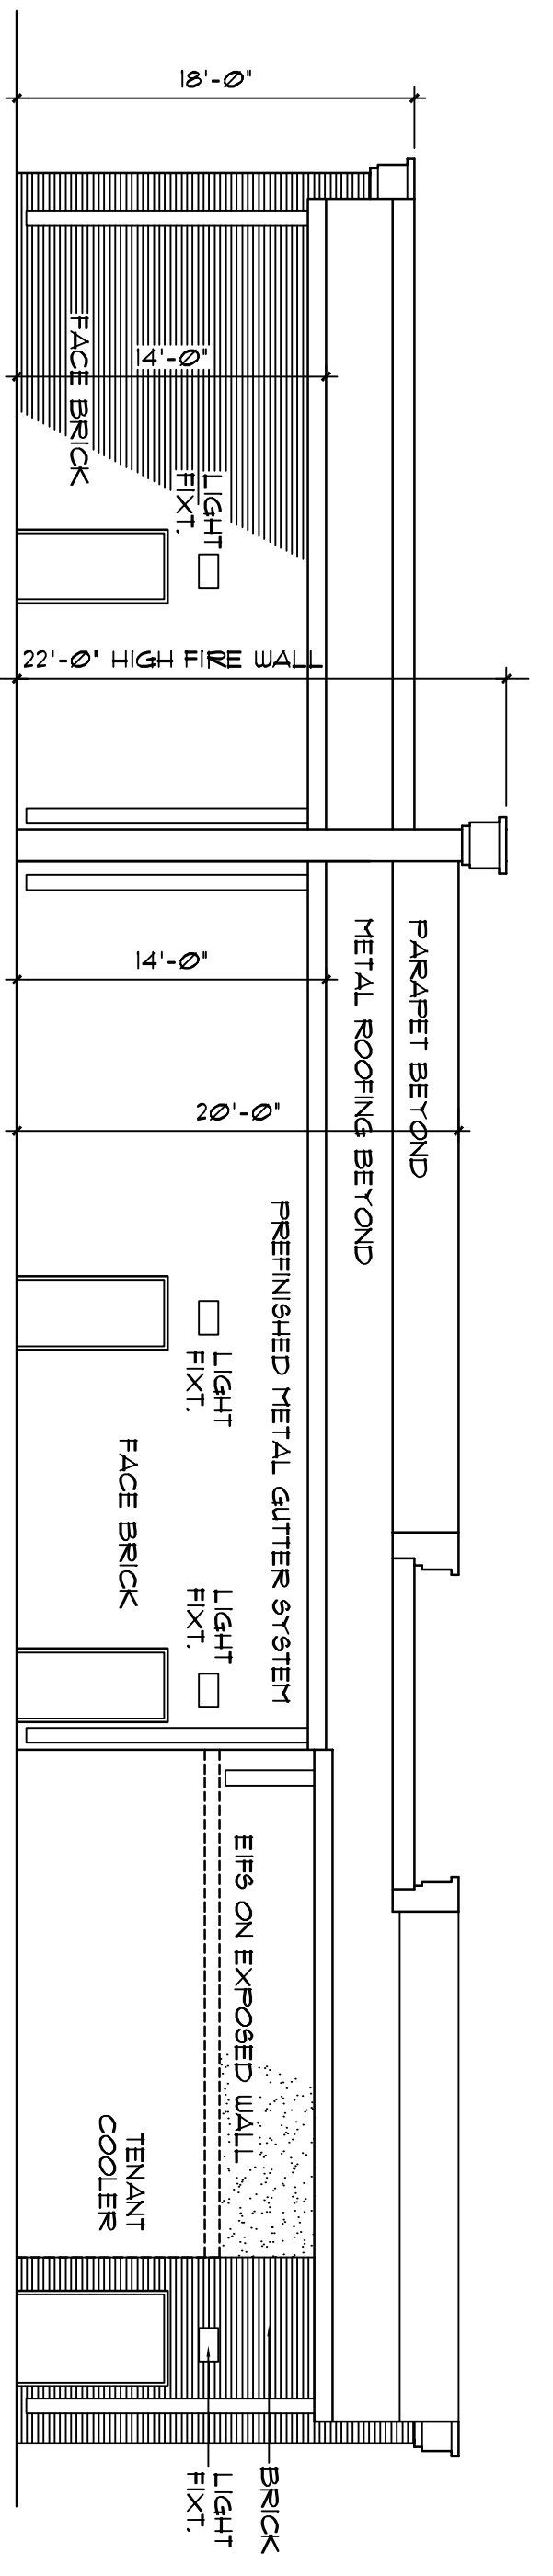


REAR ELEVATION

1/8" = 1'-0"

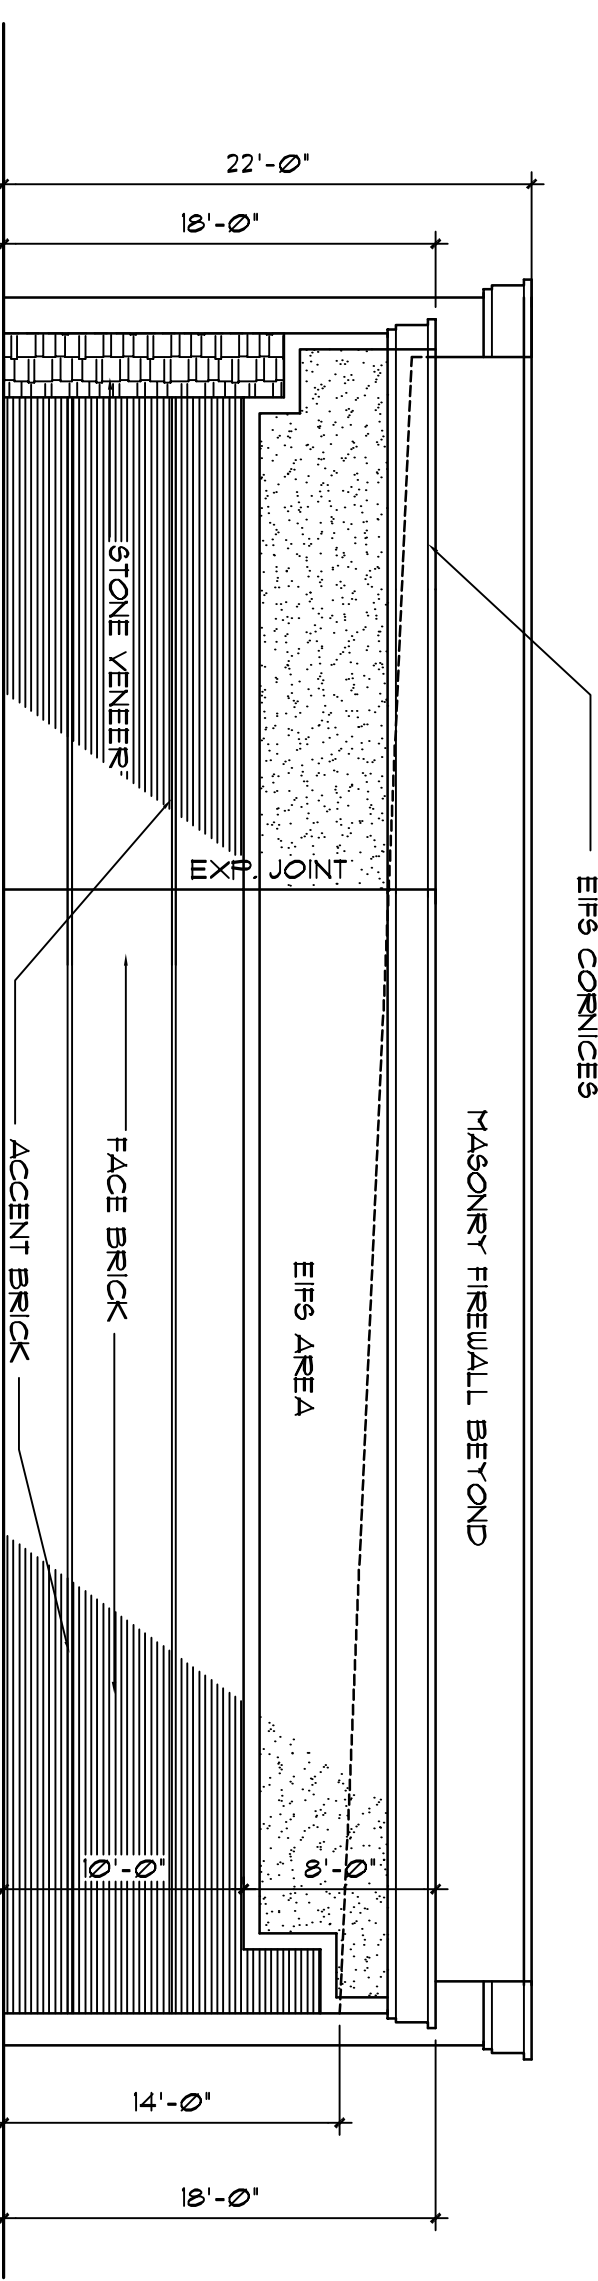

RIGHT SIDE ELEVATION

1/8" = 1'-0"

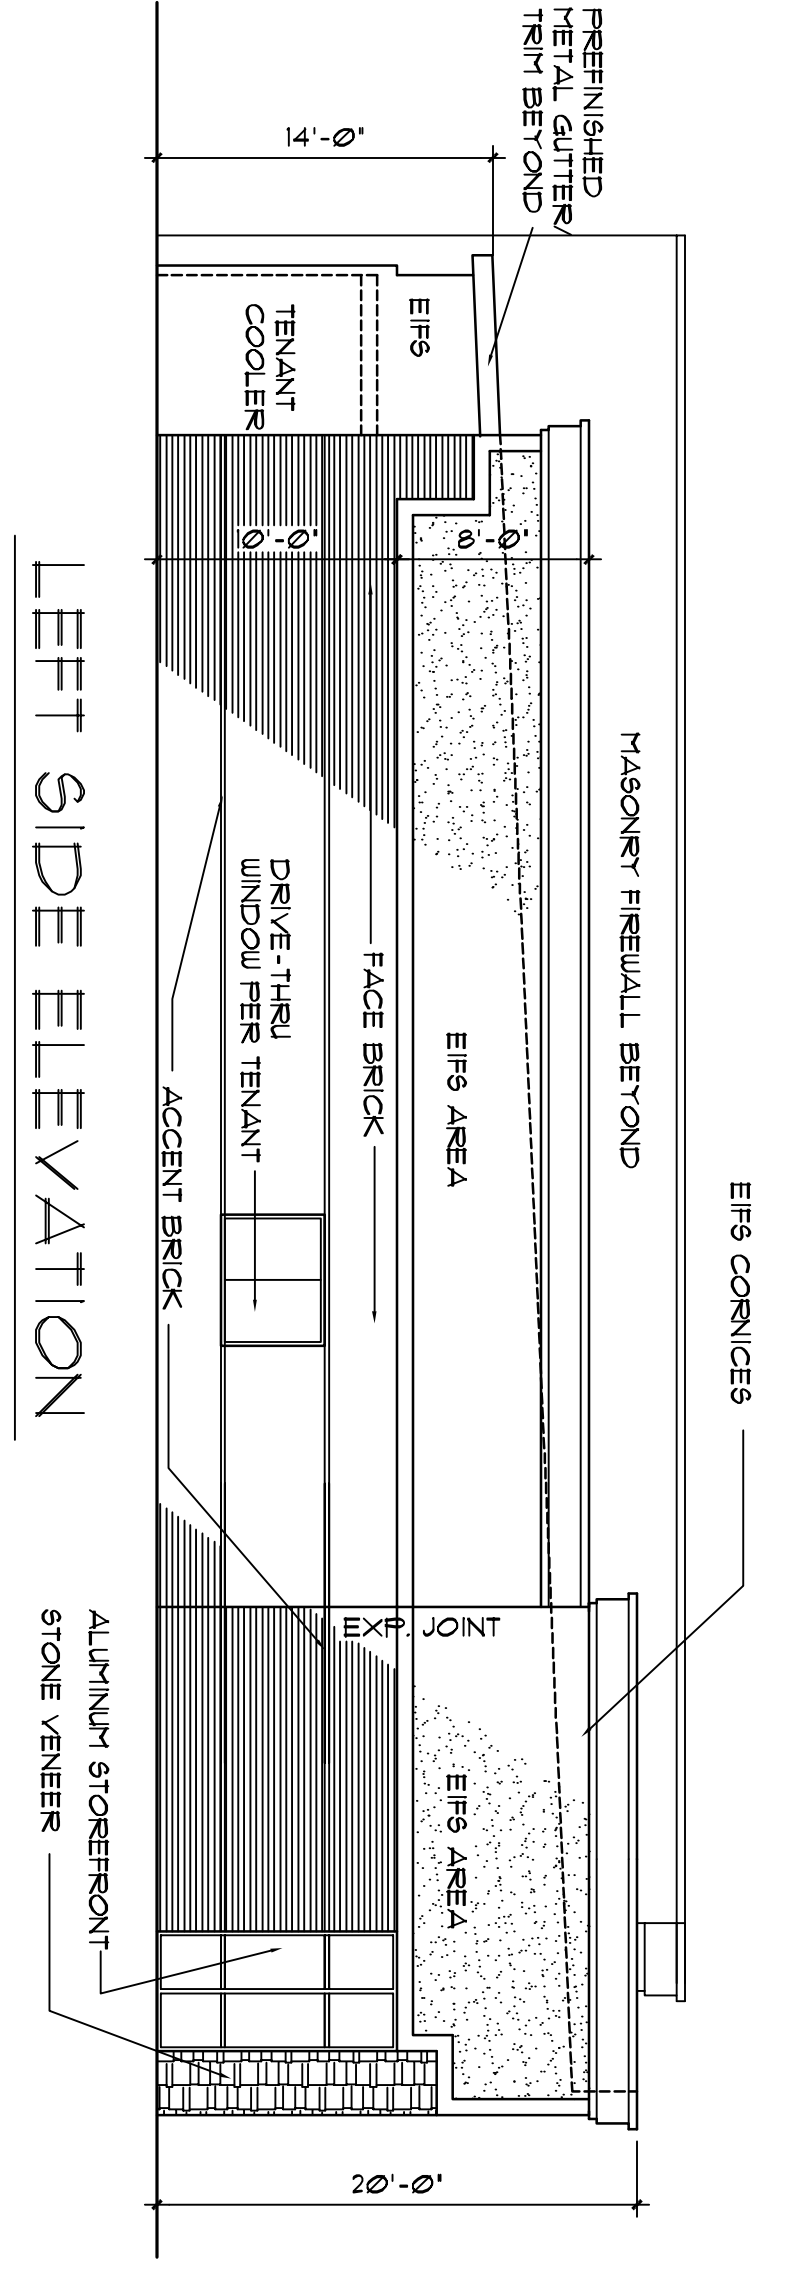

LEFT SIDE ELEVATION

1/8" = 1'-0"

FLOOR PLAN AND ELEVATIONS

August 12, 2013
June 28, 2013
SCALE: 1/8" = 1'-0"

W. Michael Stewart
Architecture

1318 Tomahawk Trace
Murfreesboro, Tennessee 37129

LOT 3 WHITEHOUSE CROSSING
FOR INVESTMENT PARTNERS
WHITE HOUSE, TENNESSEE

A-1