




FLOOR PLAN
1/8" = 1'-0"

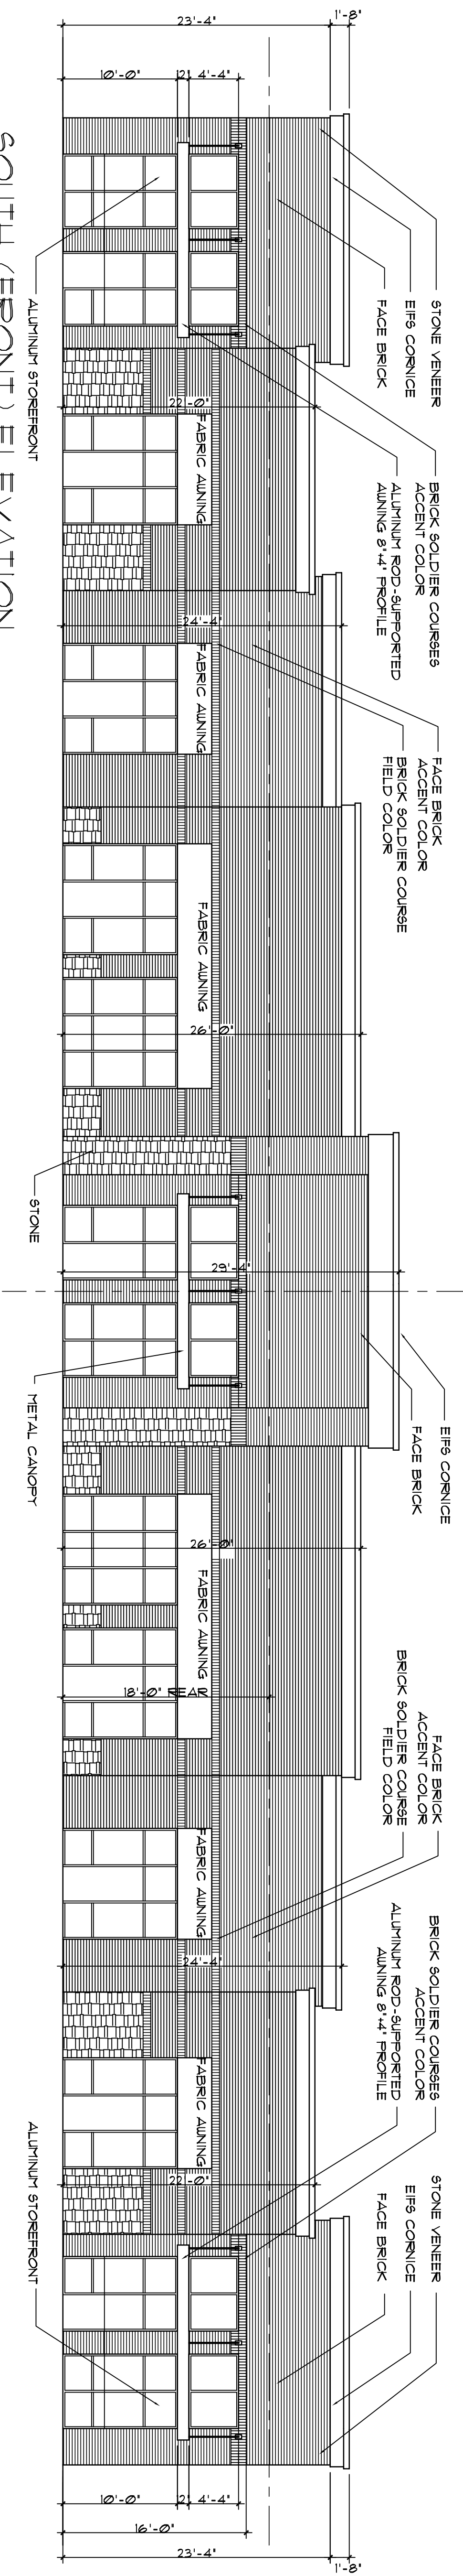

SOUTH (FRONT) ELEVATION
1/8" = 1'-0"

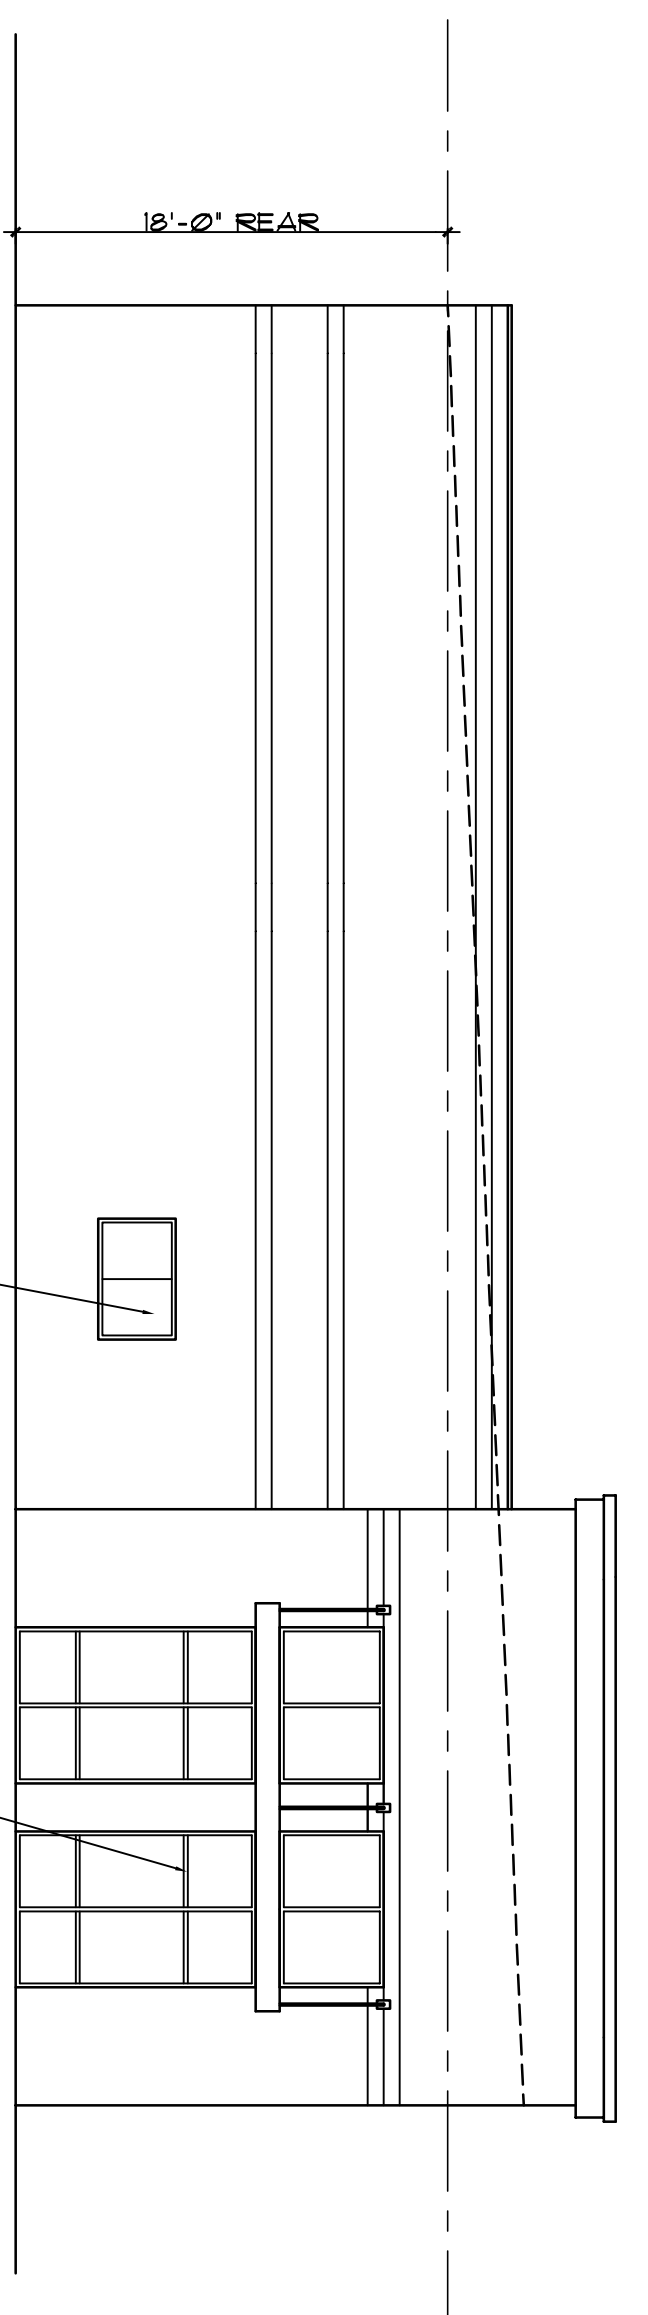

EAST ELEVATION
1/8" = 1'-0"

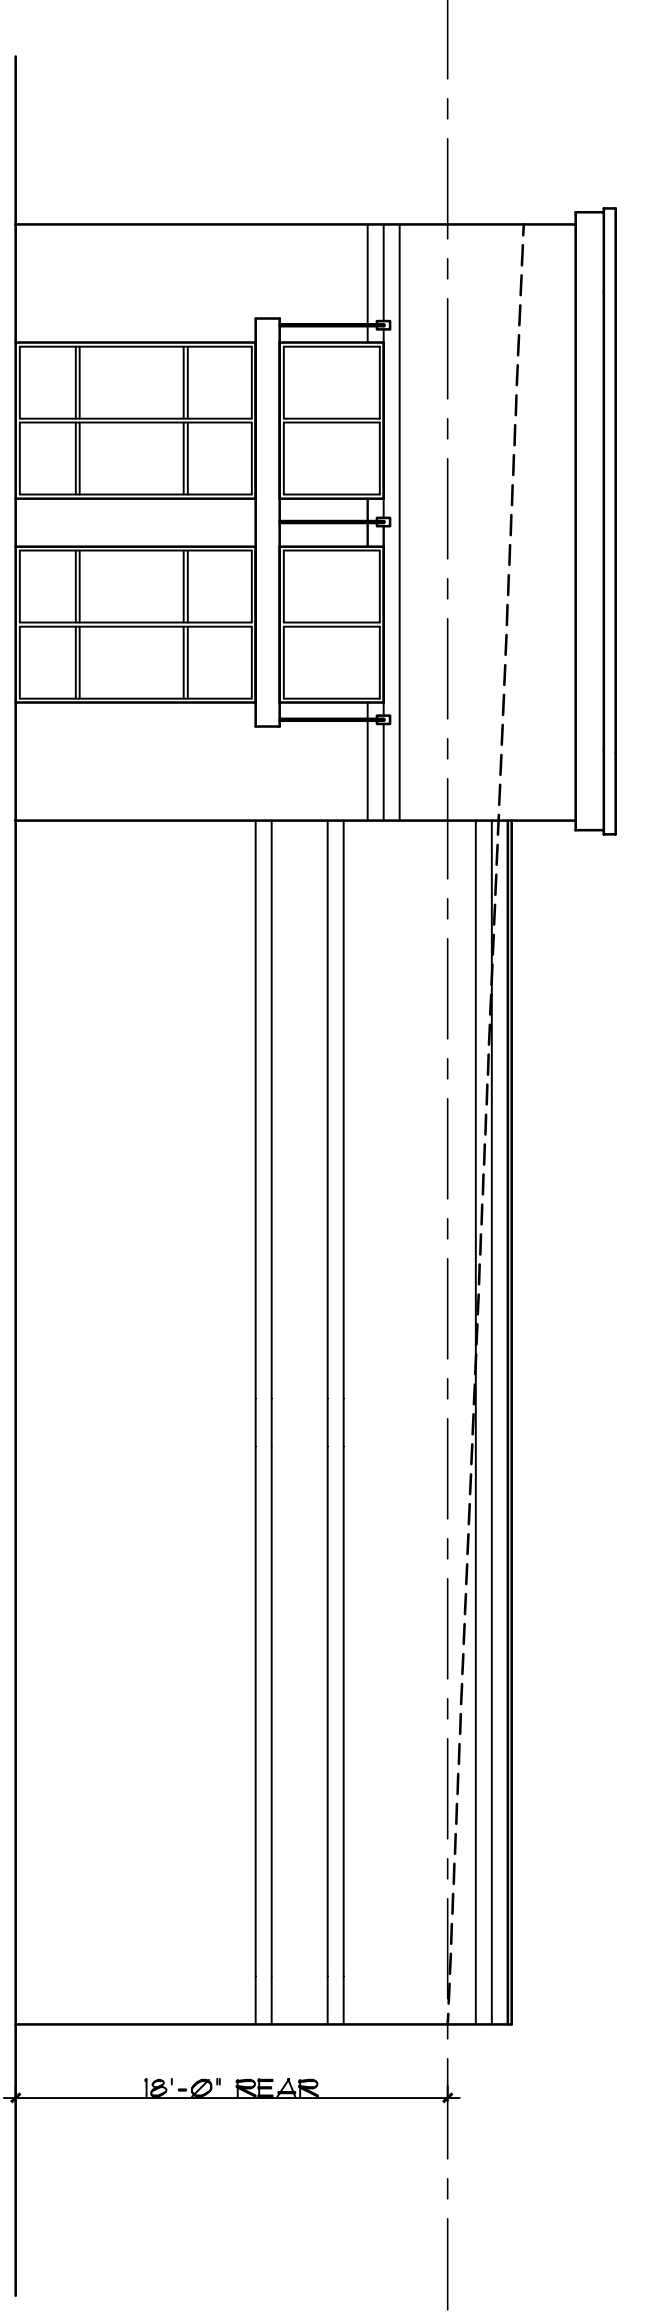

WEST ELEVATION
1/8" = 1'-0"

HILLWOOD COMMERCIAL
FRANKLIN ROAD (HWY. 96)
MURFREESBORO, TENNESSEE

W. Michael Stewart
Architecture
1318 Tomahawk Trace
Murfreesboro, Tennessee 37129



OCTOBER 28, 2015
SCALE: 1/8" = 1'-0"

FLOOR PLAN AND
ELEVATIONS

A-1