


FLOOR PLAN
1/8" = 1'-0"

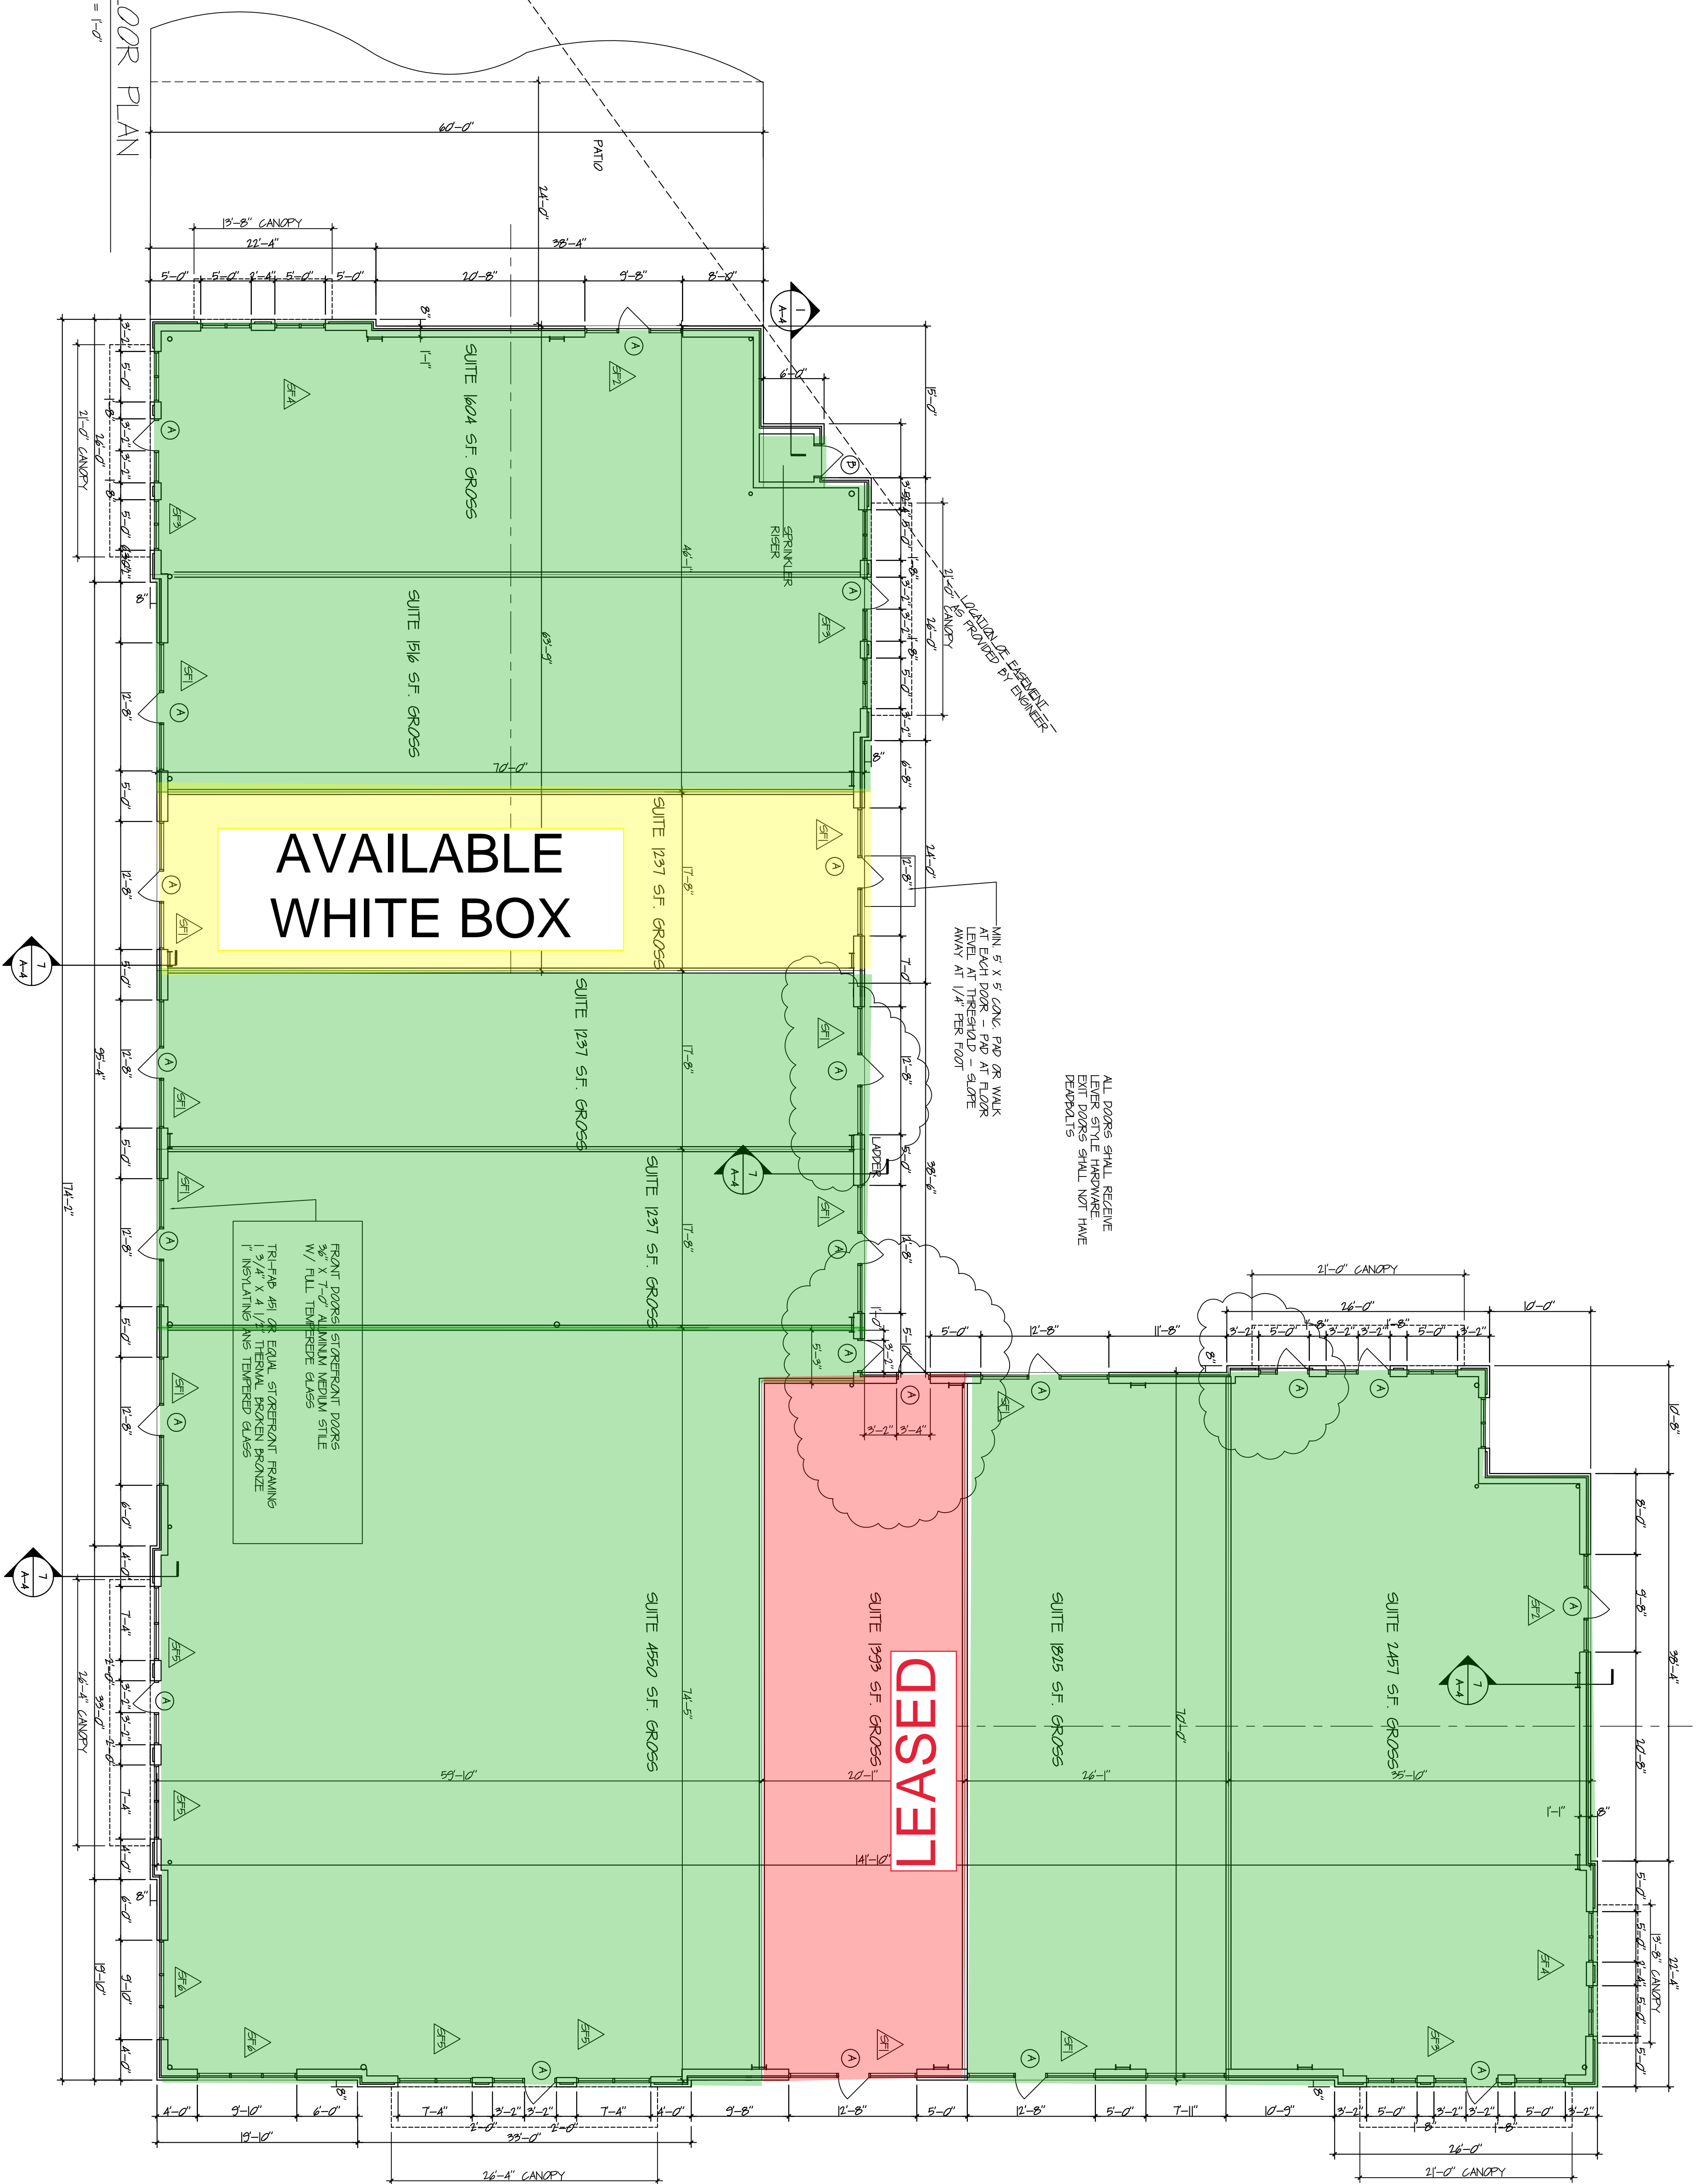

A-1

FLOOR PLAN
OCTOBER 12, 2017
SEPTEMBER 12, 2017
AUGUST 12, 2017
MAY 25, 2017
SCALE: 1/8" = 1'-0"

W. Michael Stewart
Architecture
1918 Tomahawk Trace Murfreesboro, Tennessee 37129

WOMACK CENTER
MEDICAL CENTER PARKWAY
MURFREESBORO, TENNESSEE