





WEST ELEVATION
1/8" = 1'-0"

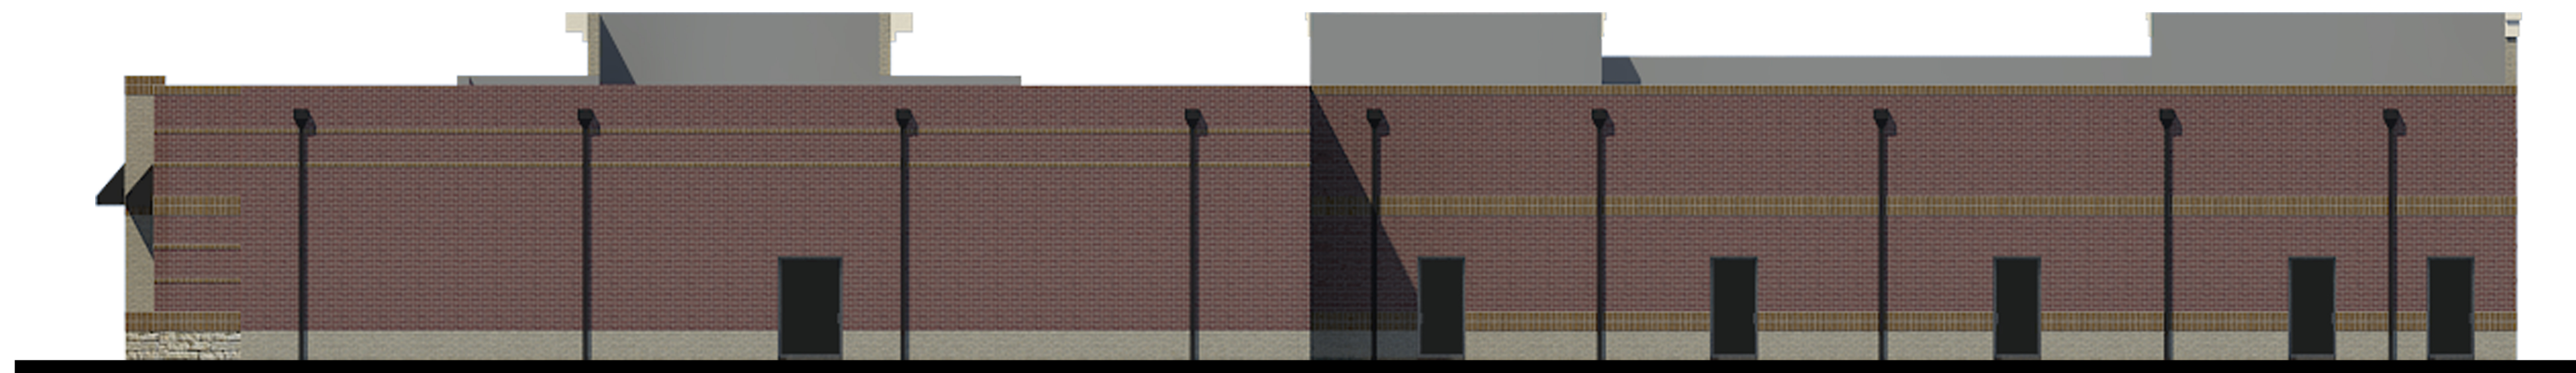

EAST ELEVATION
1/8" = 1'-0"



SOUTH ELEVATION
1/8" = 1'-0"

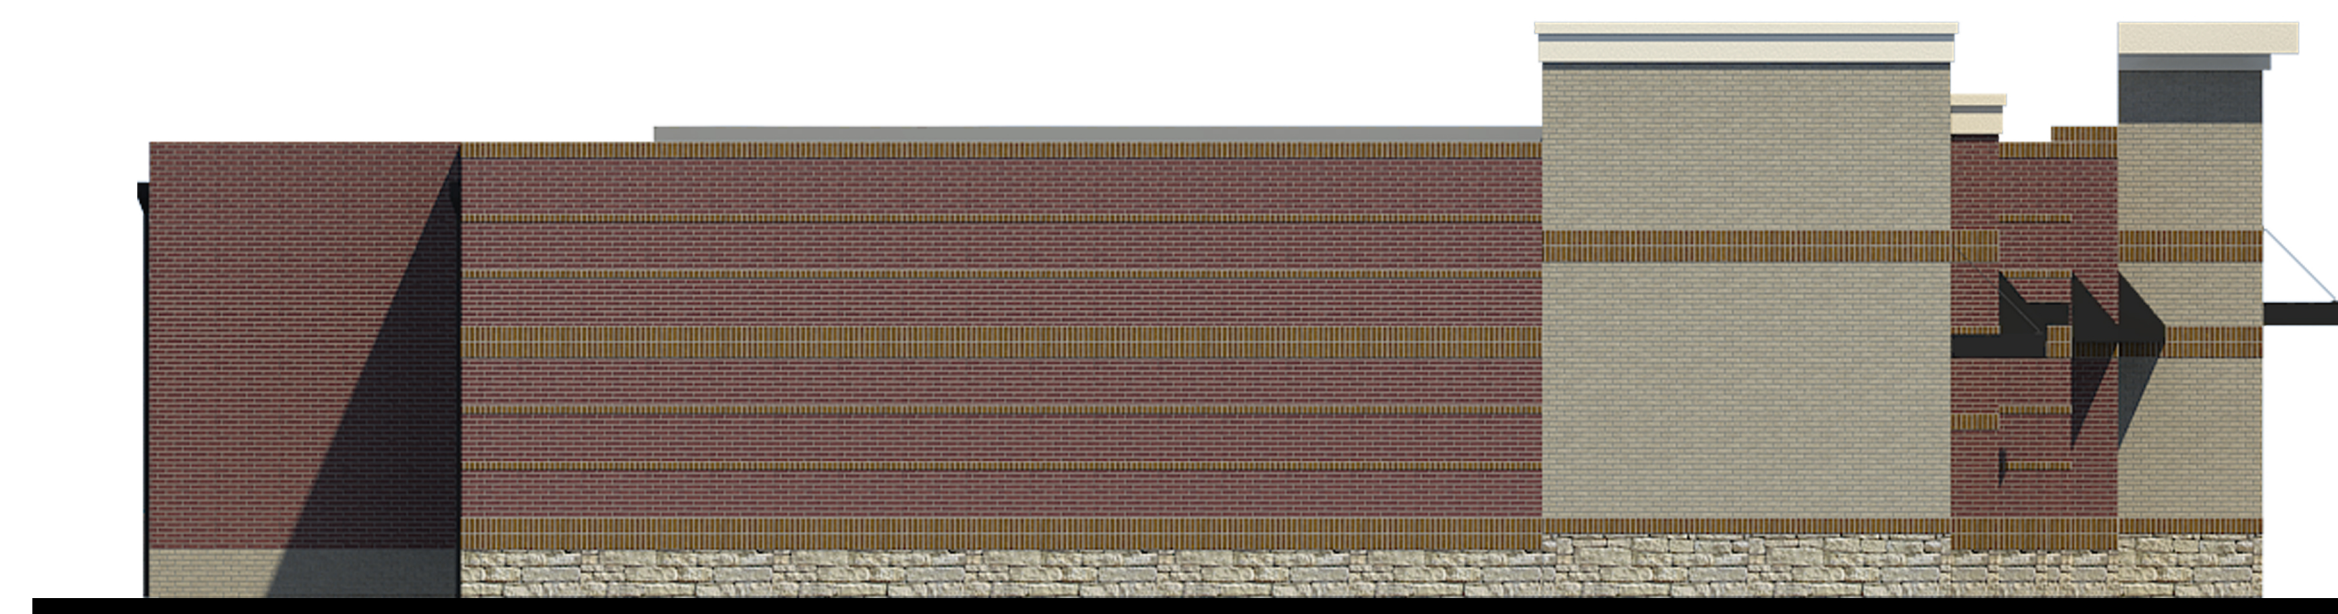

NORTH ELEVATION
1/8" = 1'-0"

BROOKHAVEN PLACE
LOT 5
BROOKHAVEN COURT
MURFREESBORO, TENNESSEE

W. Michael Stewart
Architect
1318 Tomahawk Trace Murfreesboro, Tennessee 37129

ELEVATIONS



JULY 8, 2018

SCALE: 1/8" = 1'-0"

A-2