

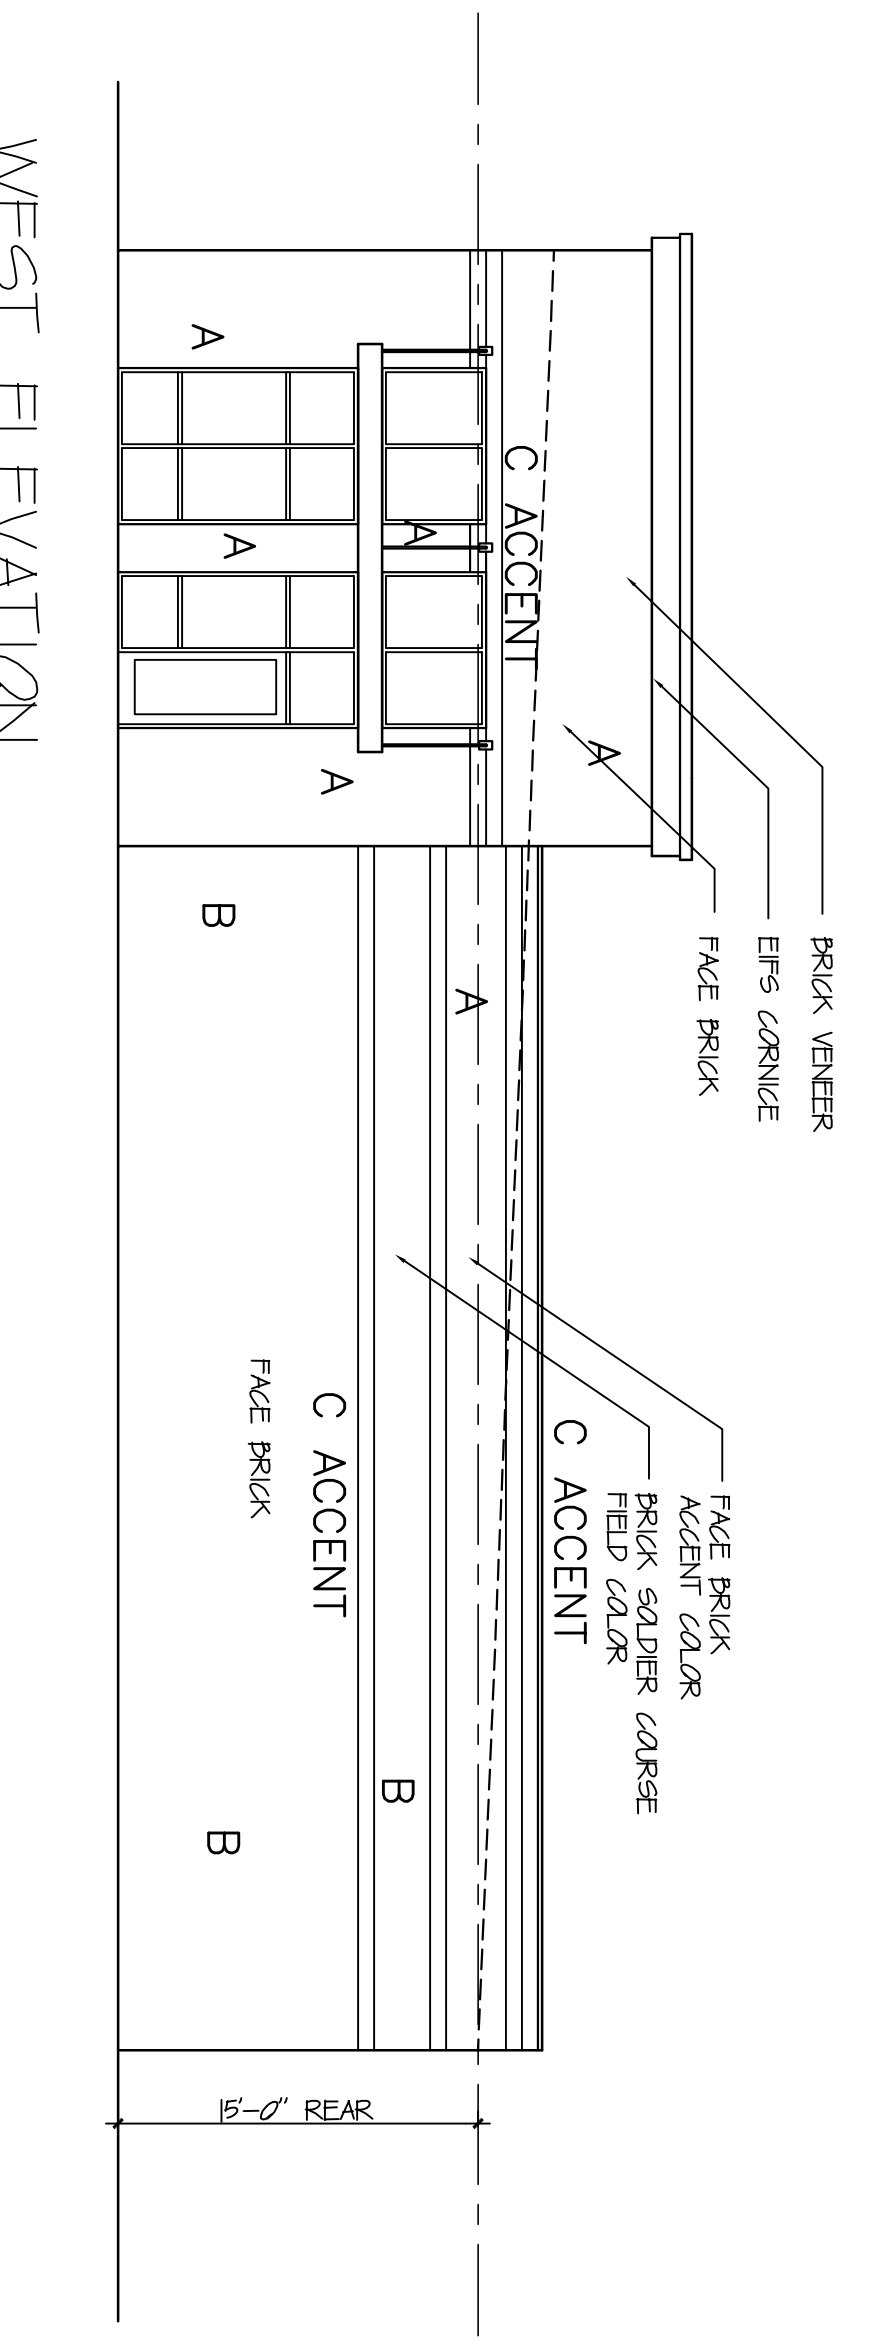


- A - DARK RED/BROWN BRICK
- B - LIGHT TAN BRICK
- C - DARK BROWN ACCENT BRICK

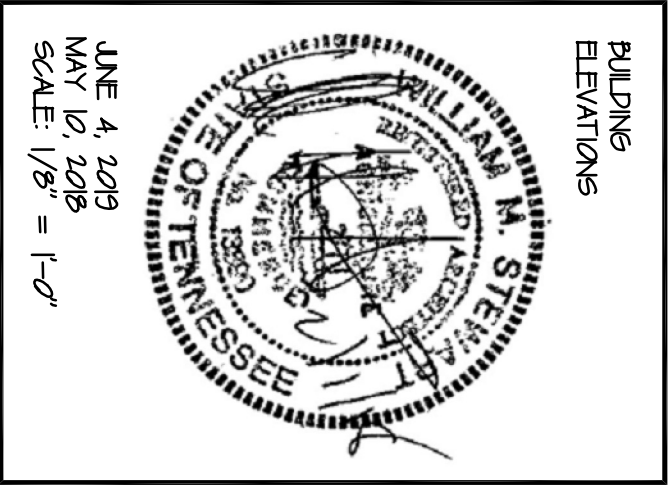

MATERIALS ARE SYMMETRICAL ABOUT CENTER

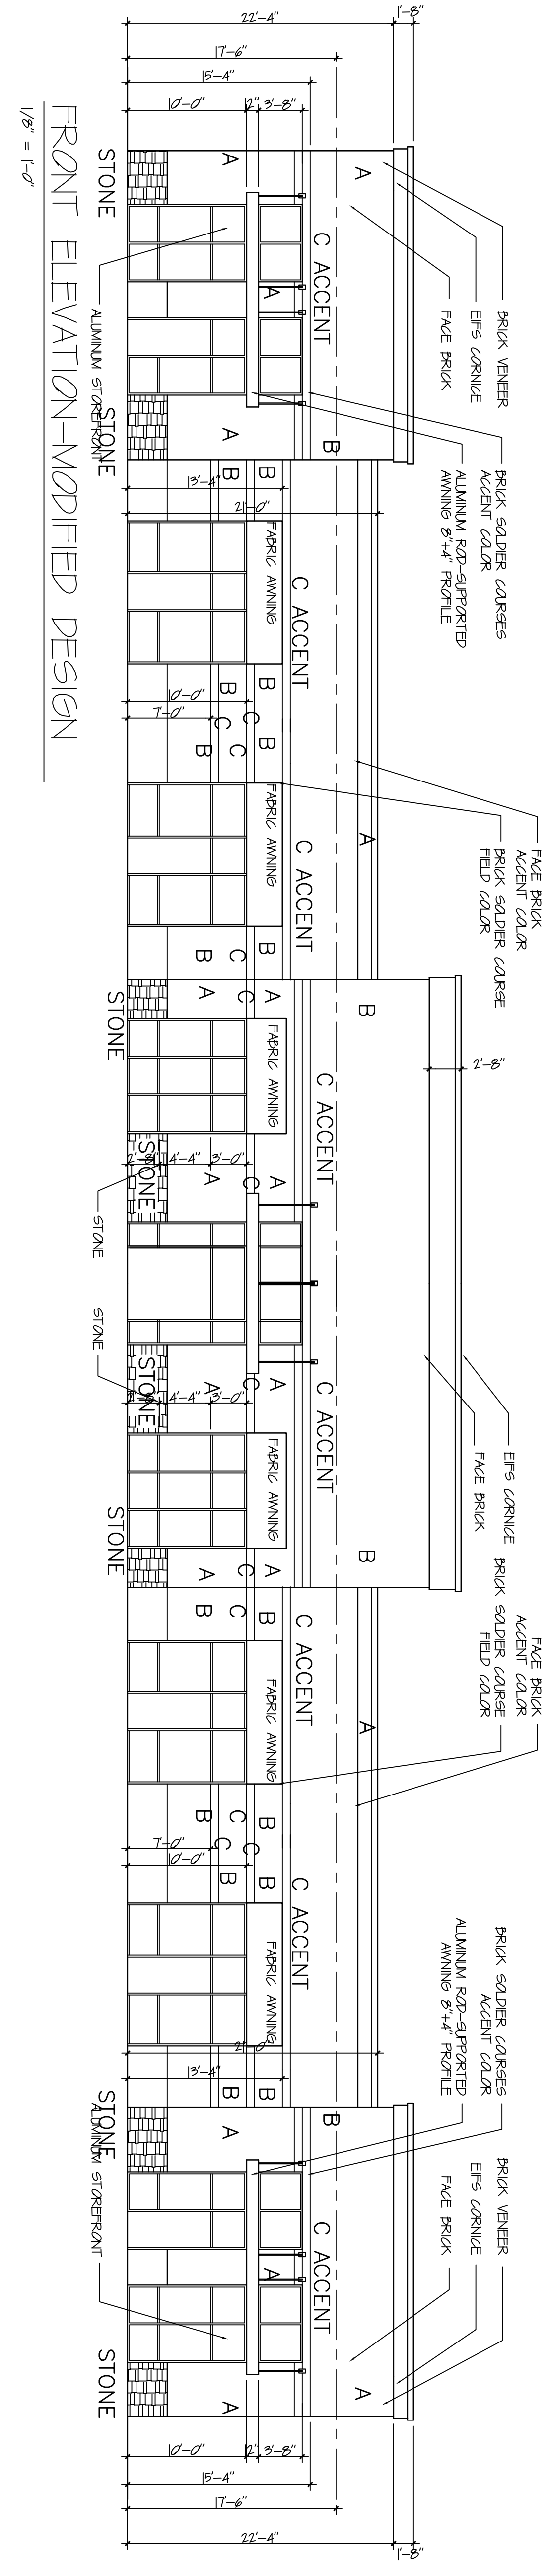

W. Michael Stewart
 Architecture
 1218 Tomahawk Trace Murfreesboro, Tennessee 37129

LASCASSAS COMMERCIAL
 HIGHWAY 99
 MURFREESBORO, TENNESSEE

A-2